


Cladding Installation Manual



Cladding



novathermowood CLADDING DETAIL 1

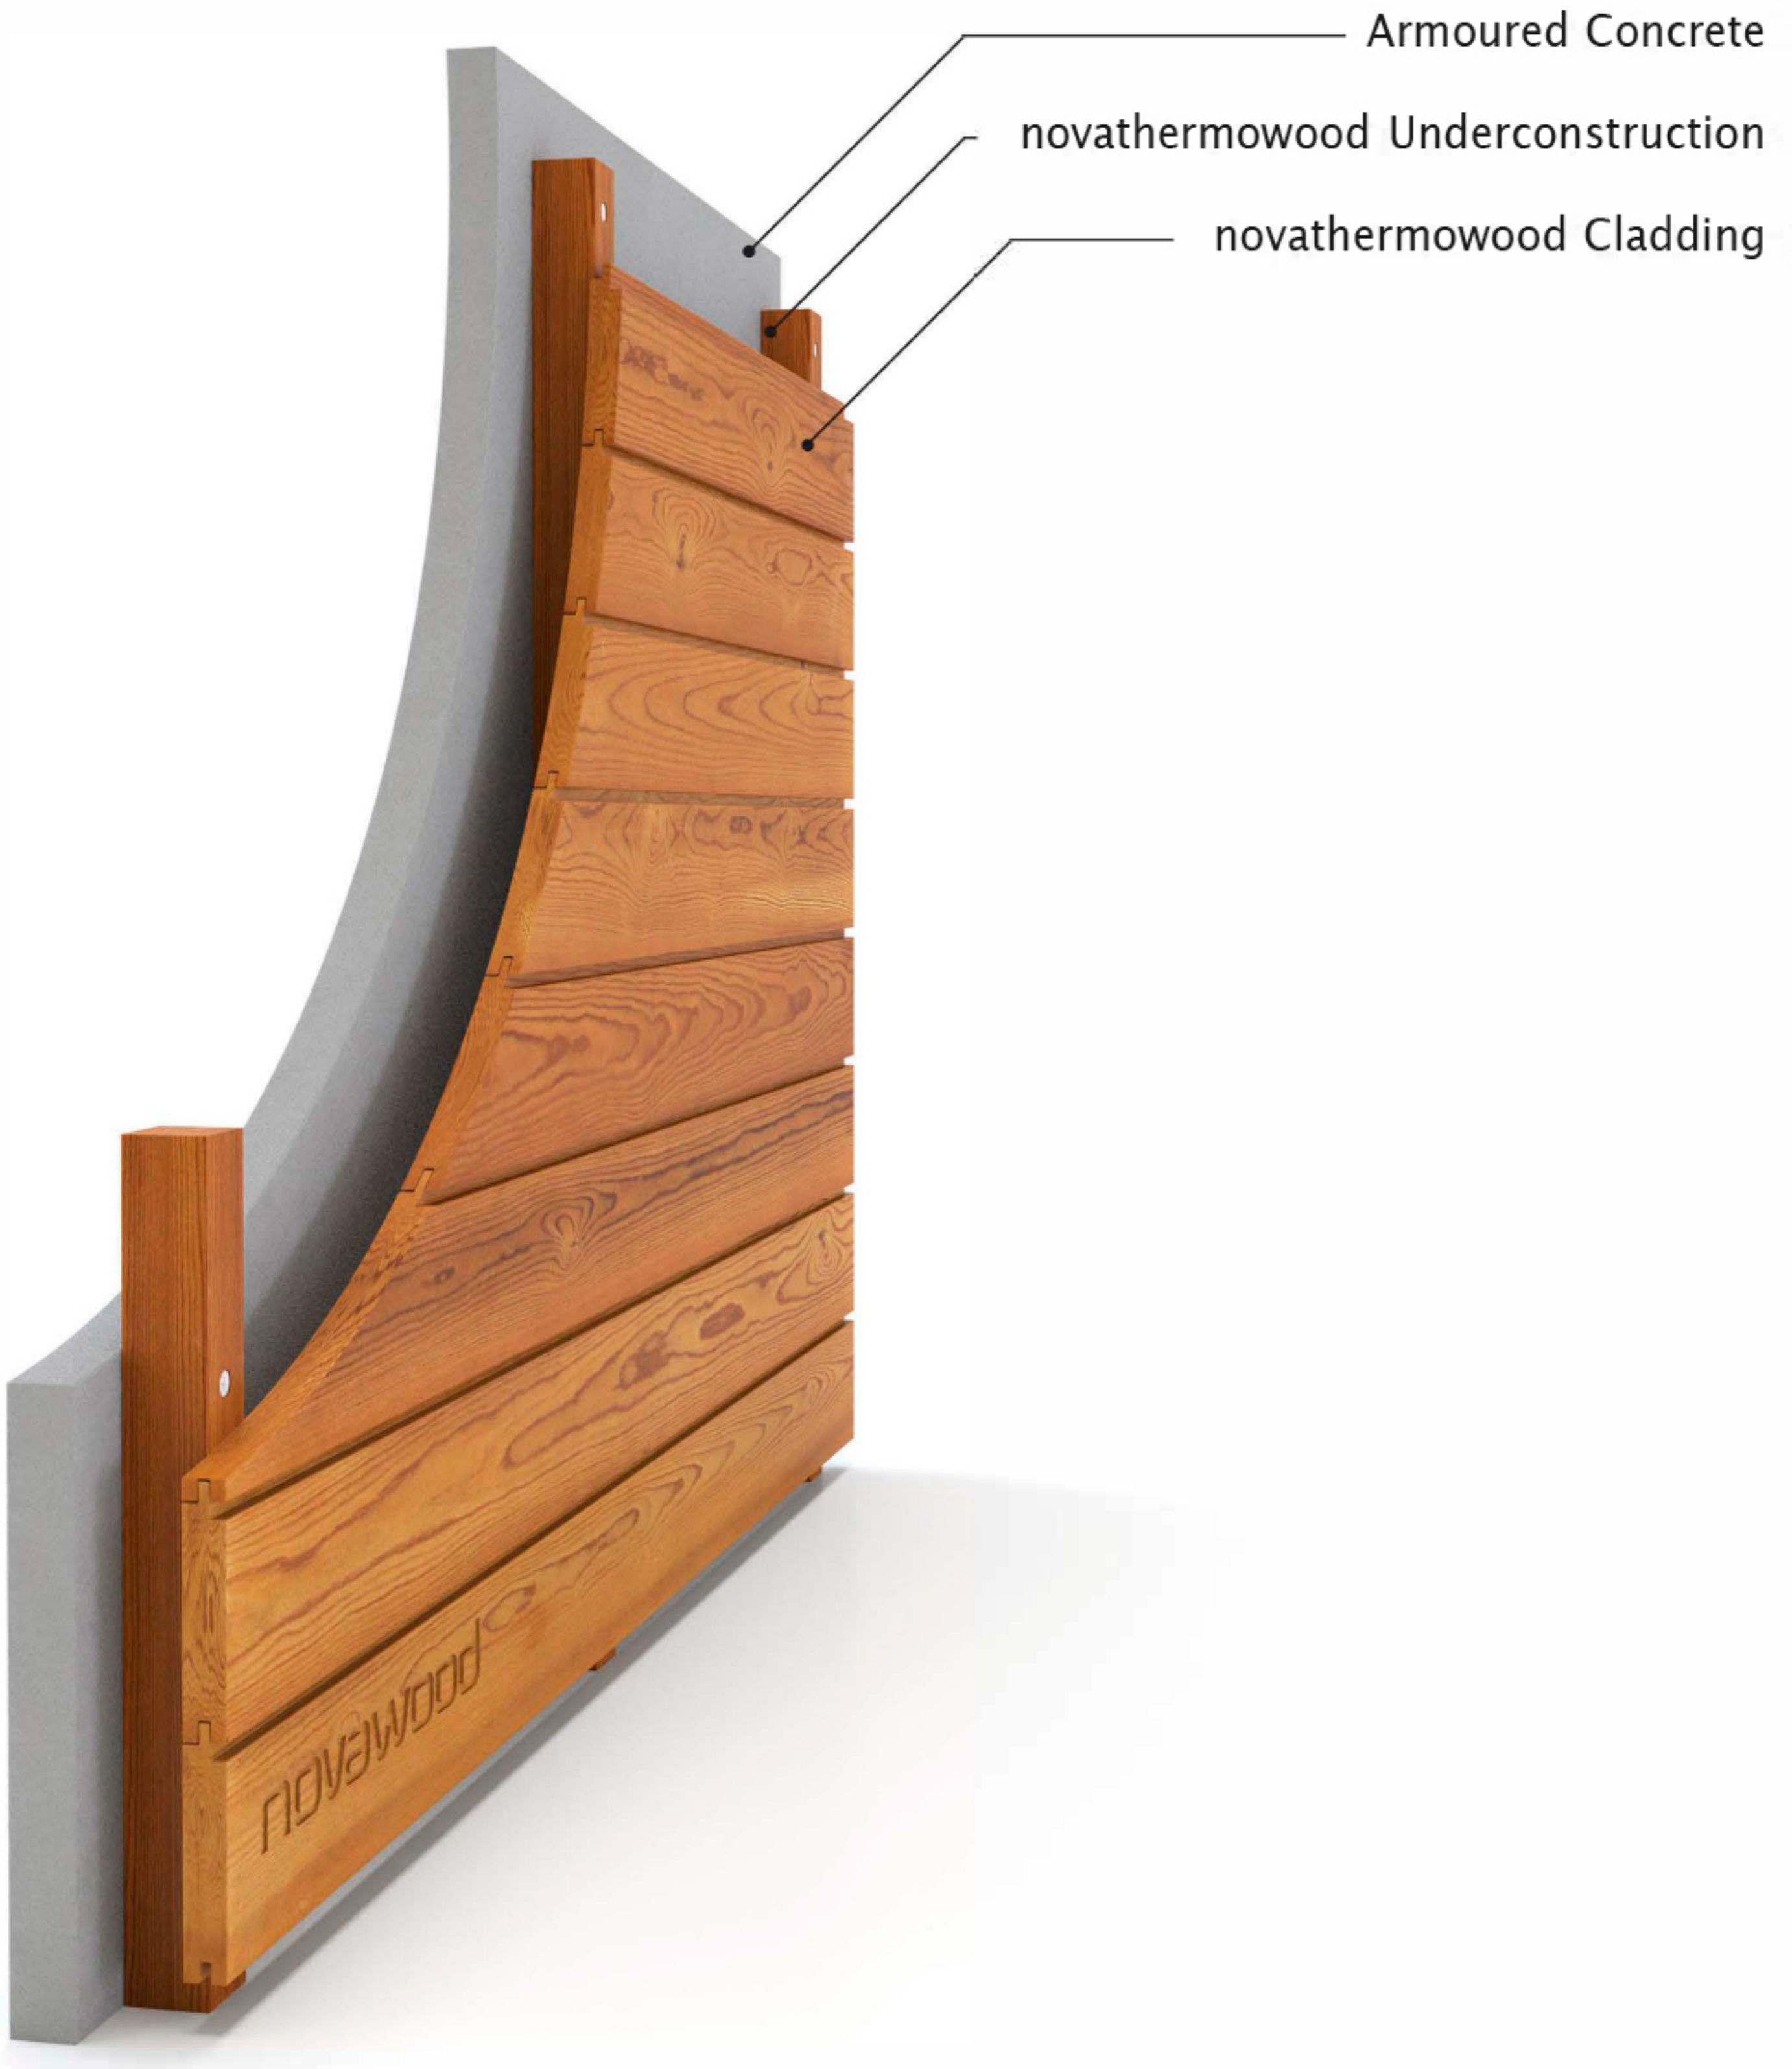





novathermowood CLADDING DETAIL 2




novathermowood CLADDING DETAIL 3

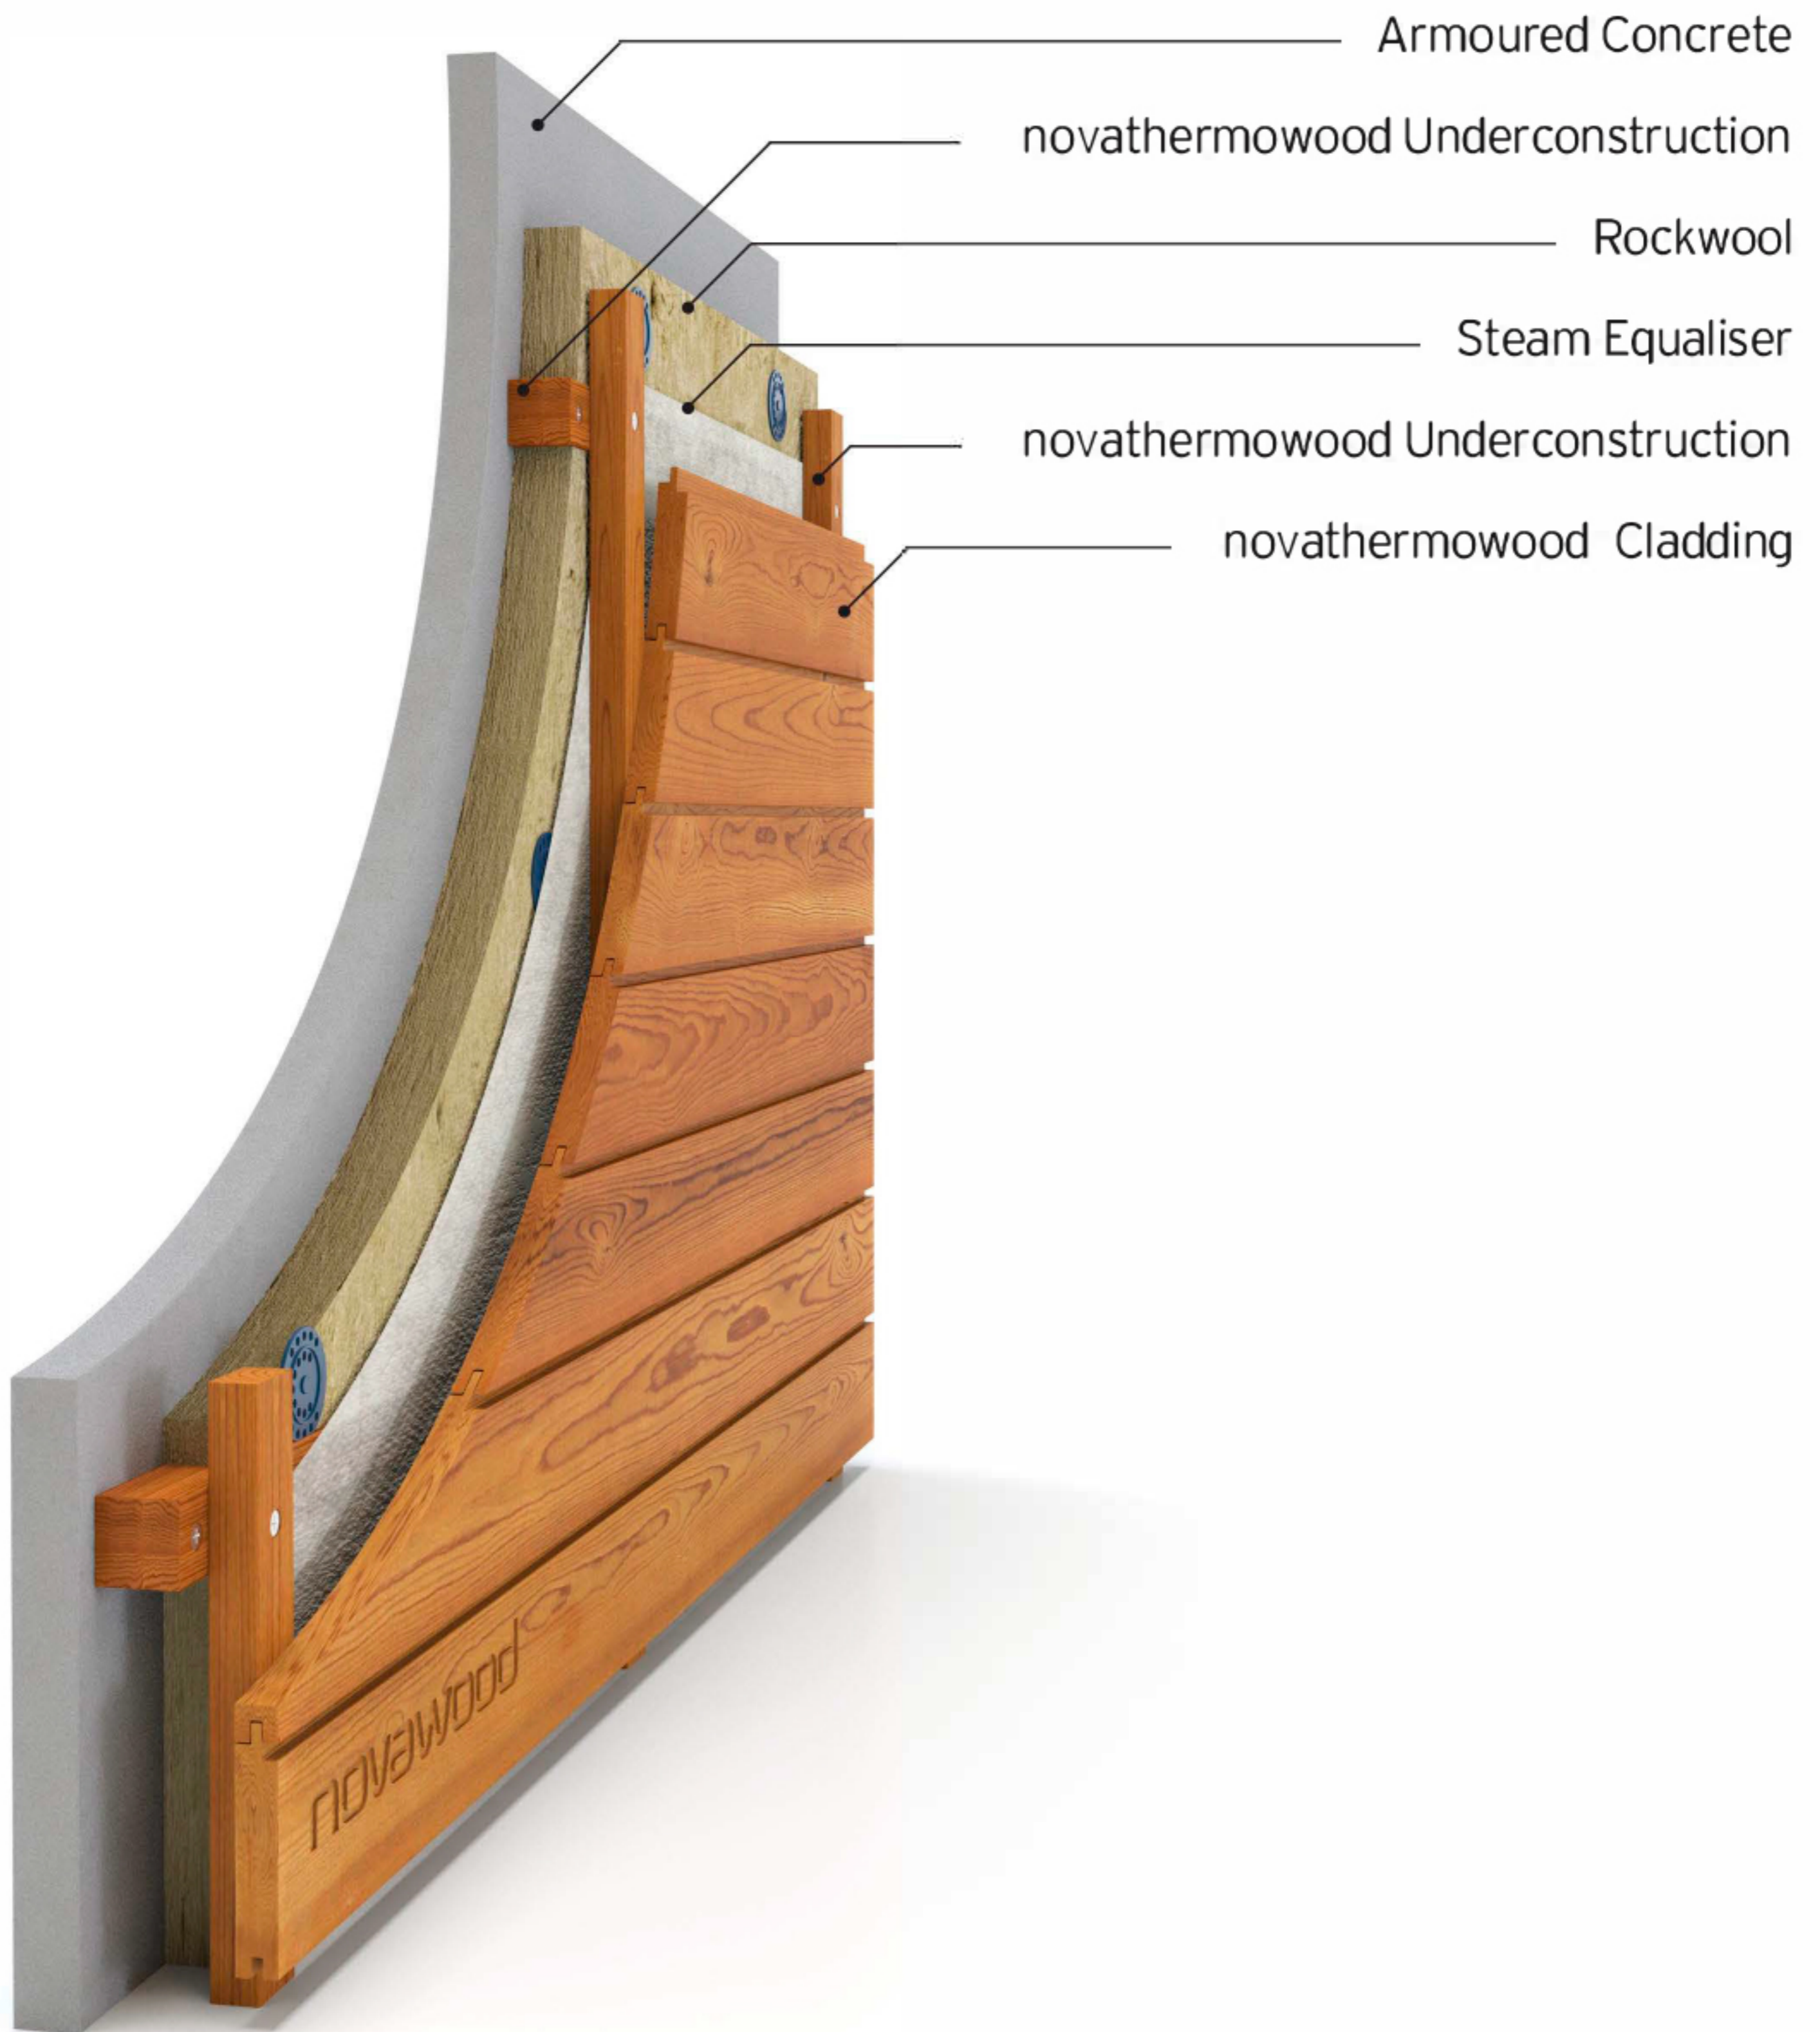

novathermowood CLADDING DETAIL 4

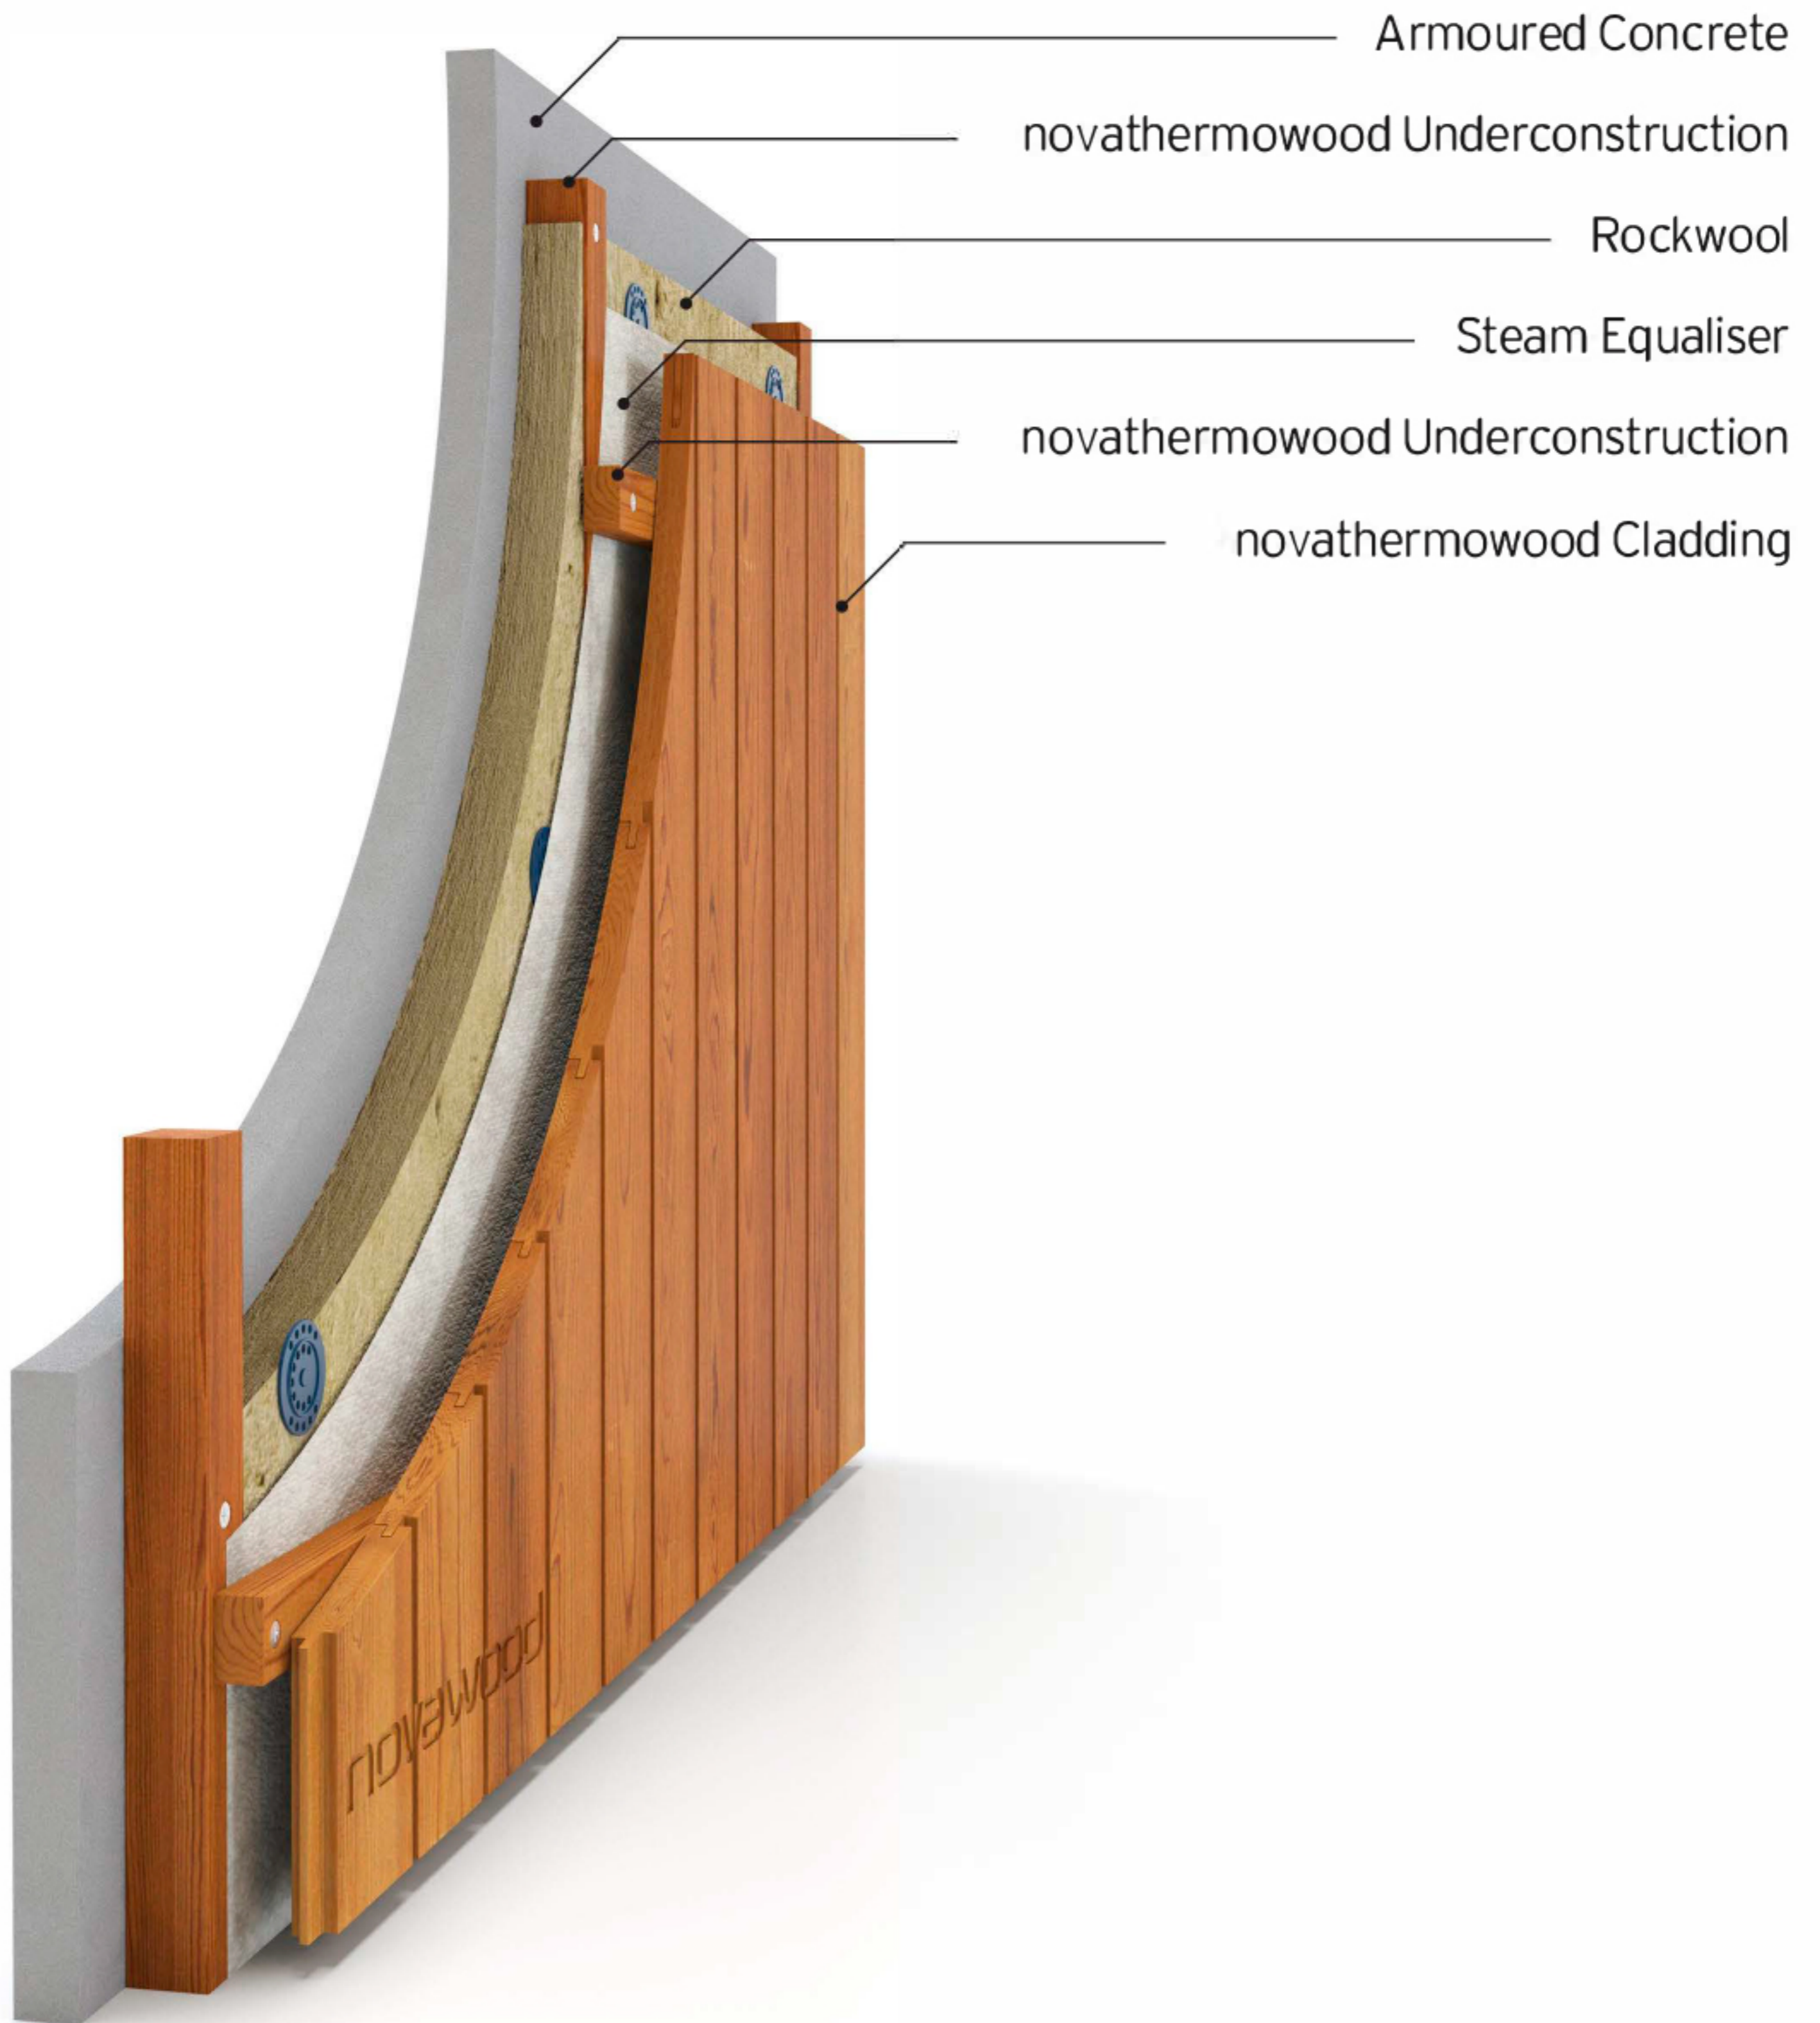


novathermowood CLADDING DETAIL 5

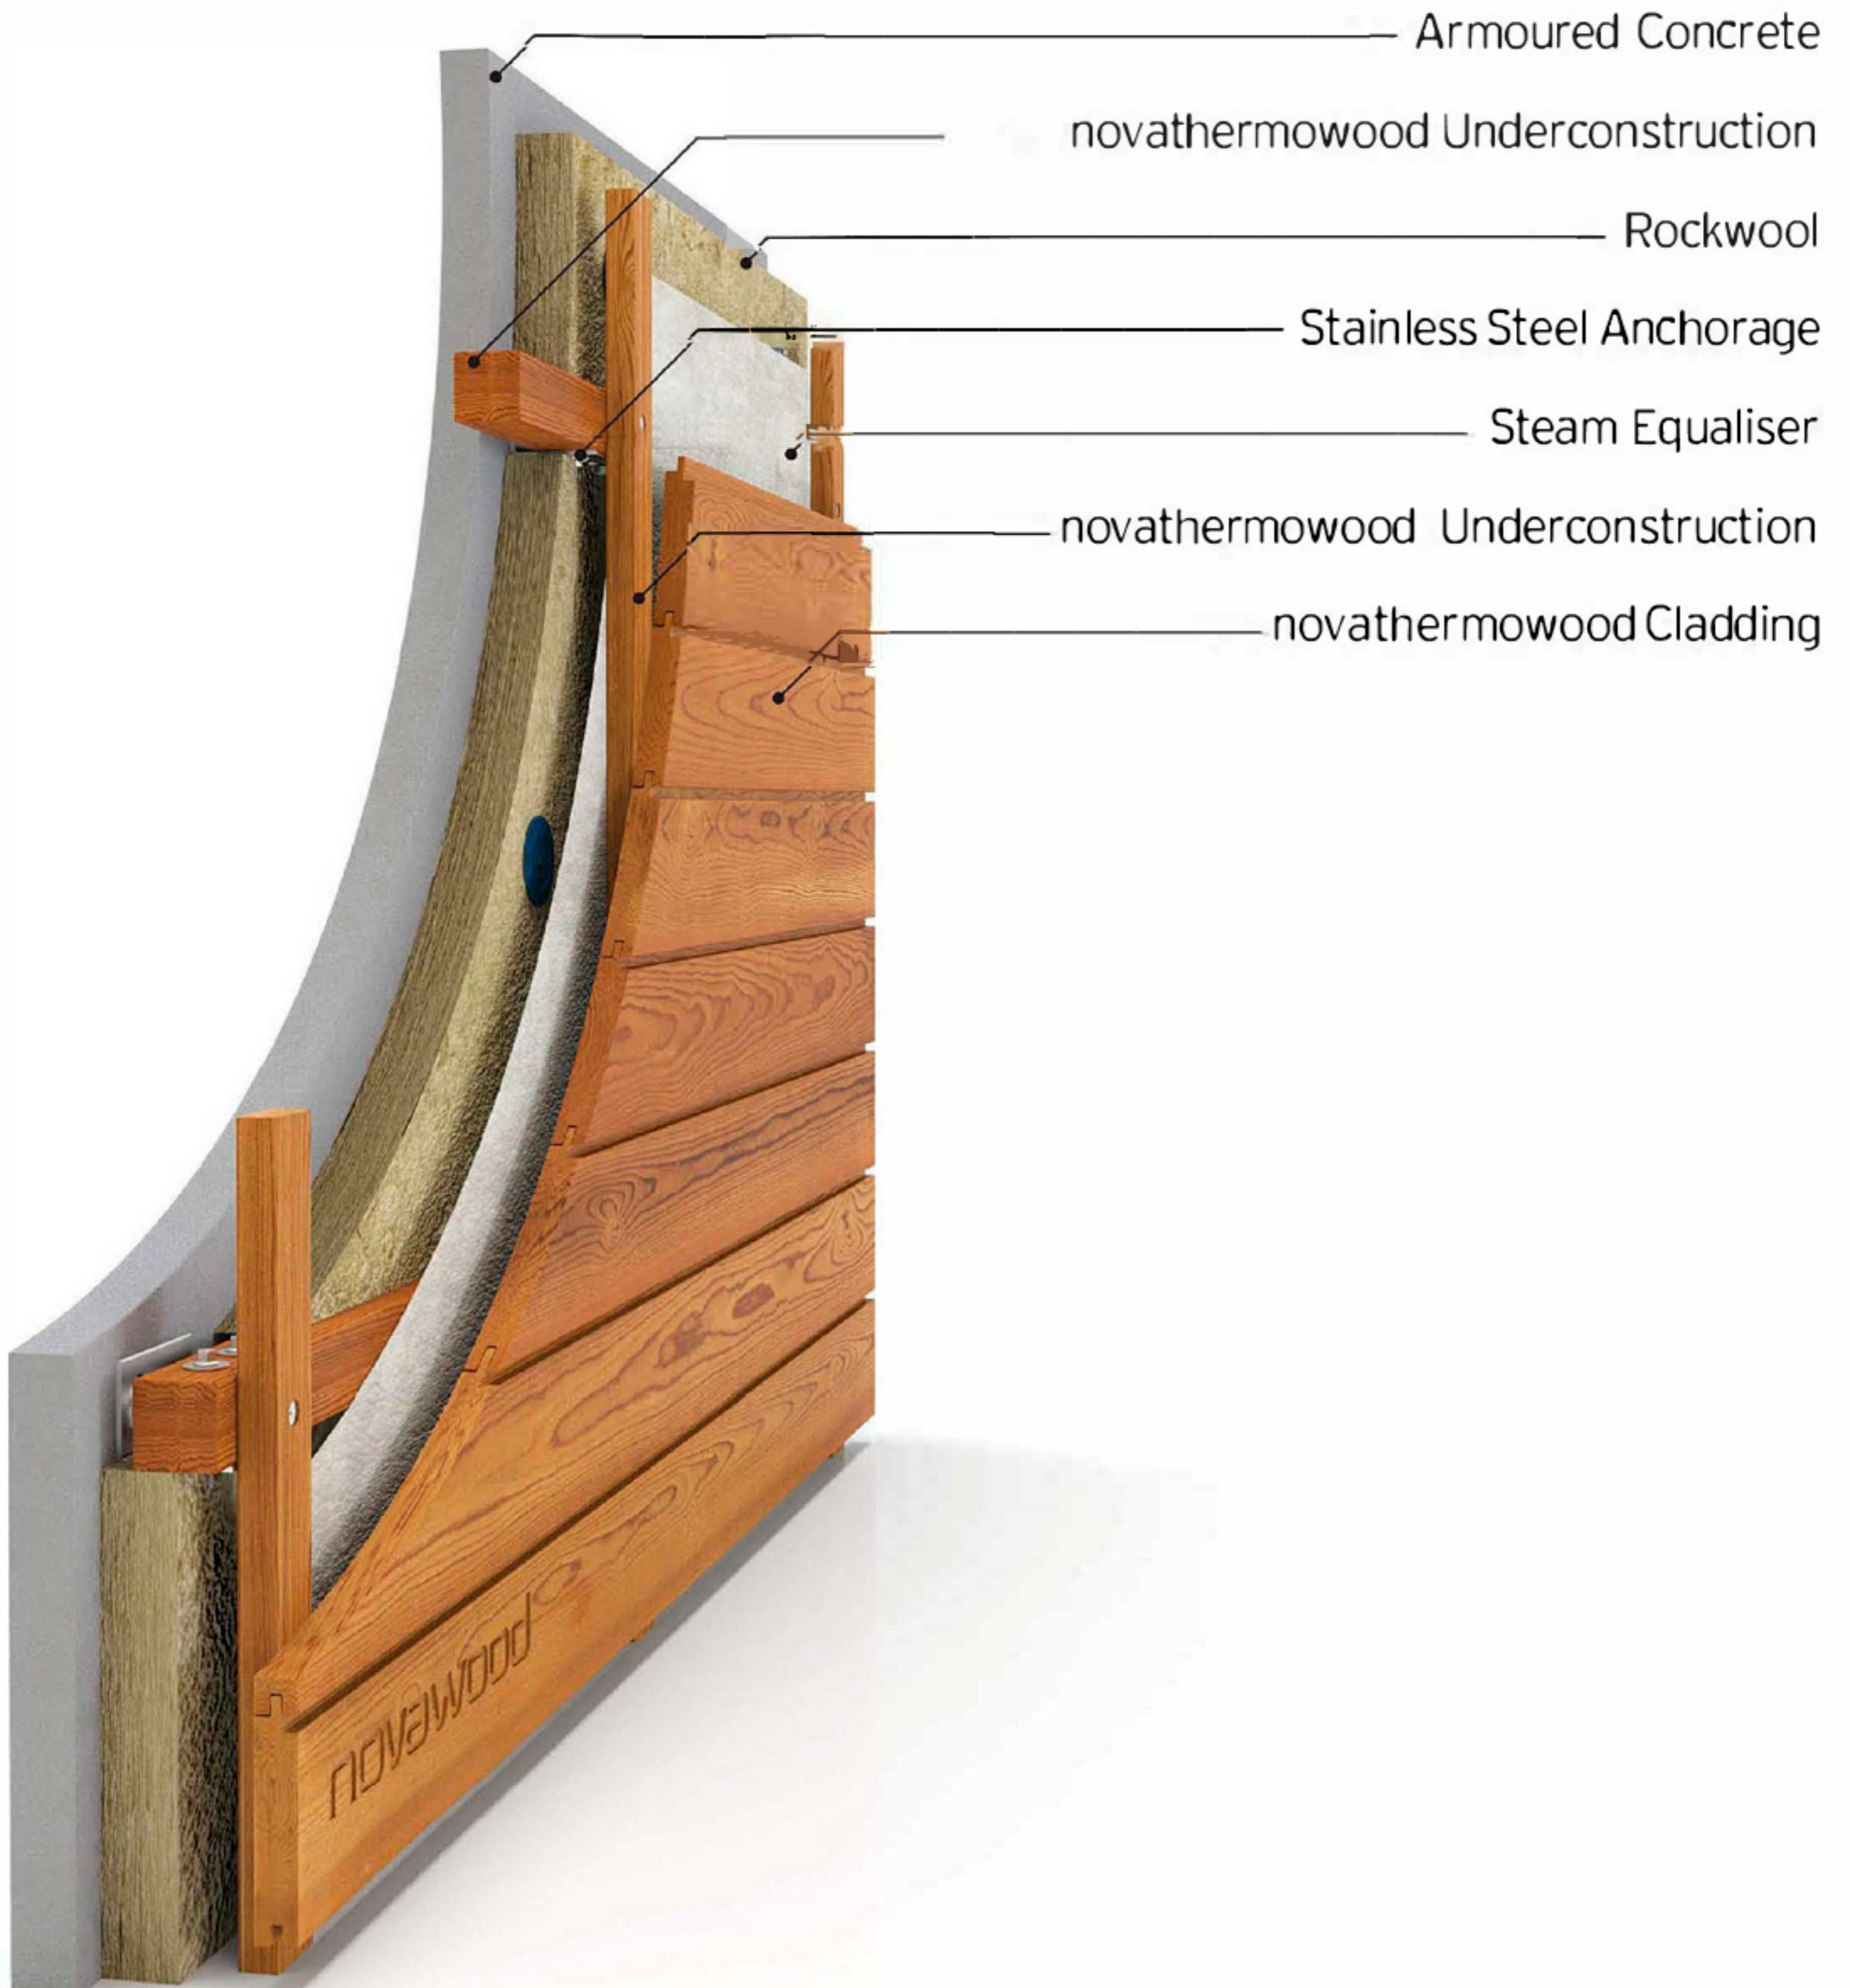



novathermowood CLADDING DETAIL 6

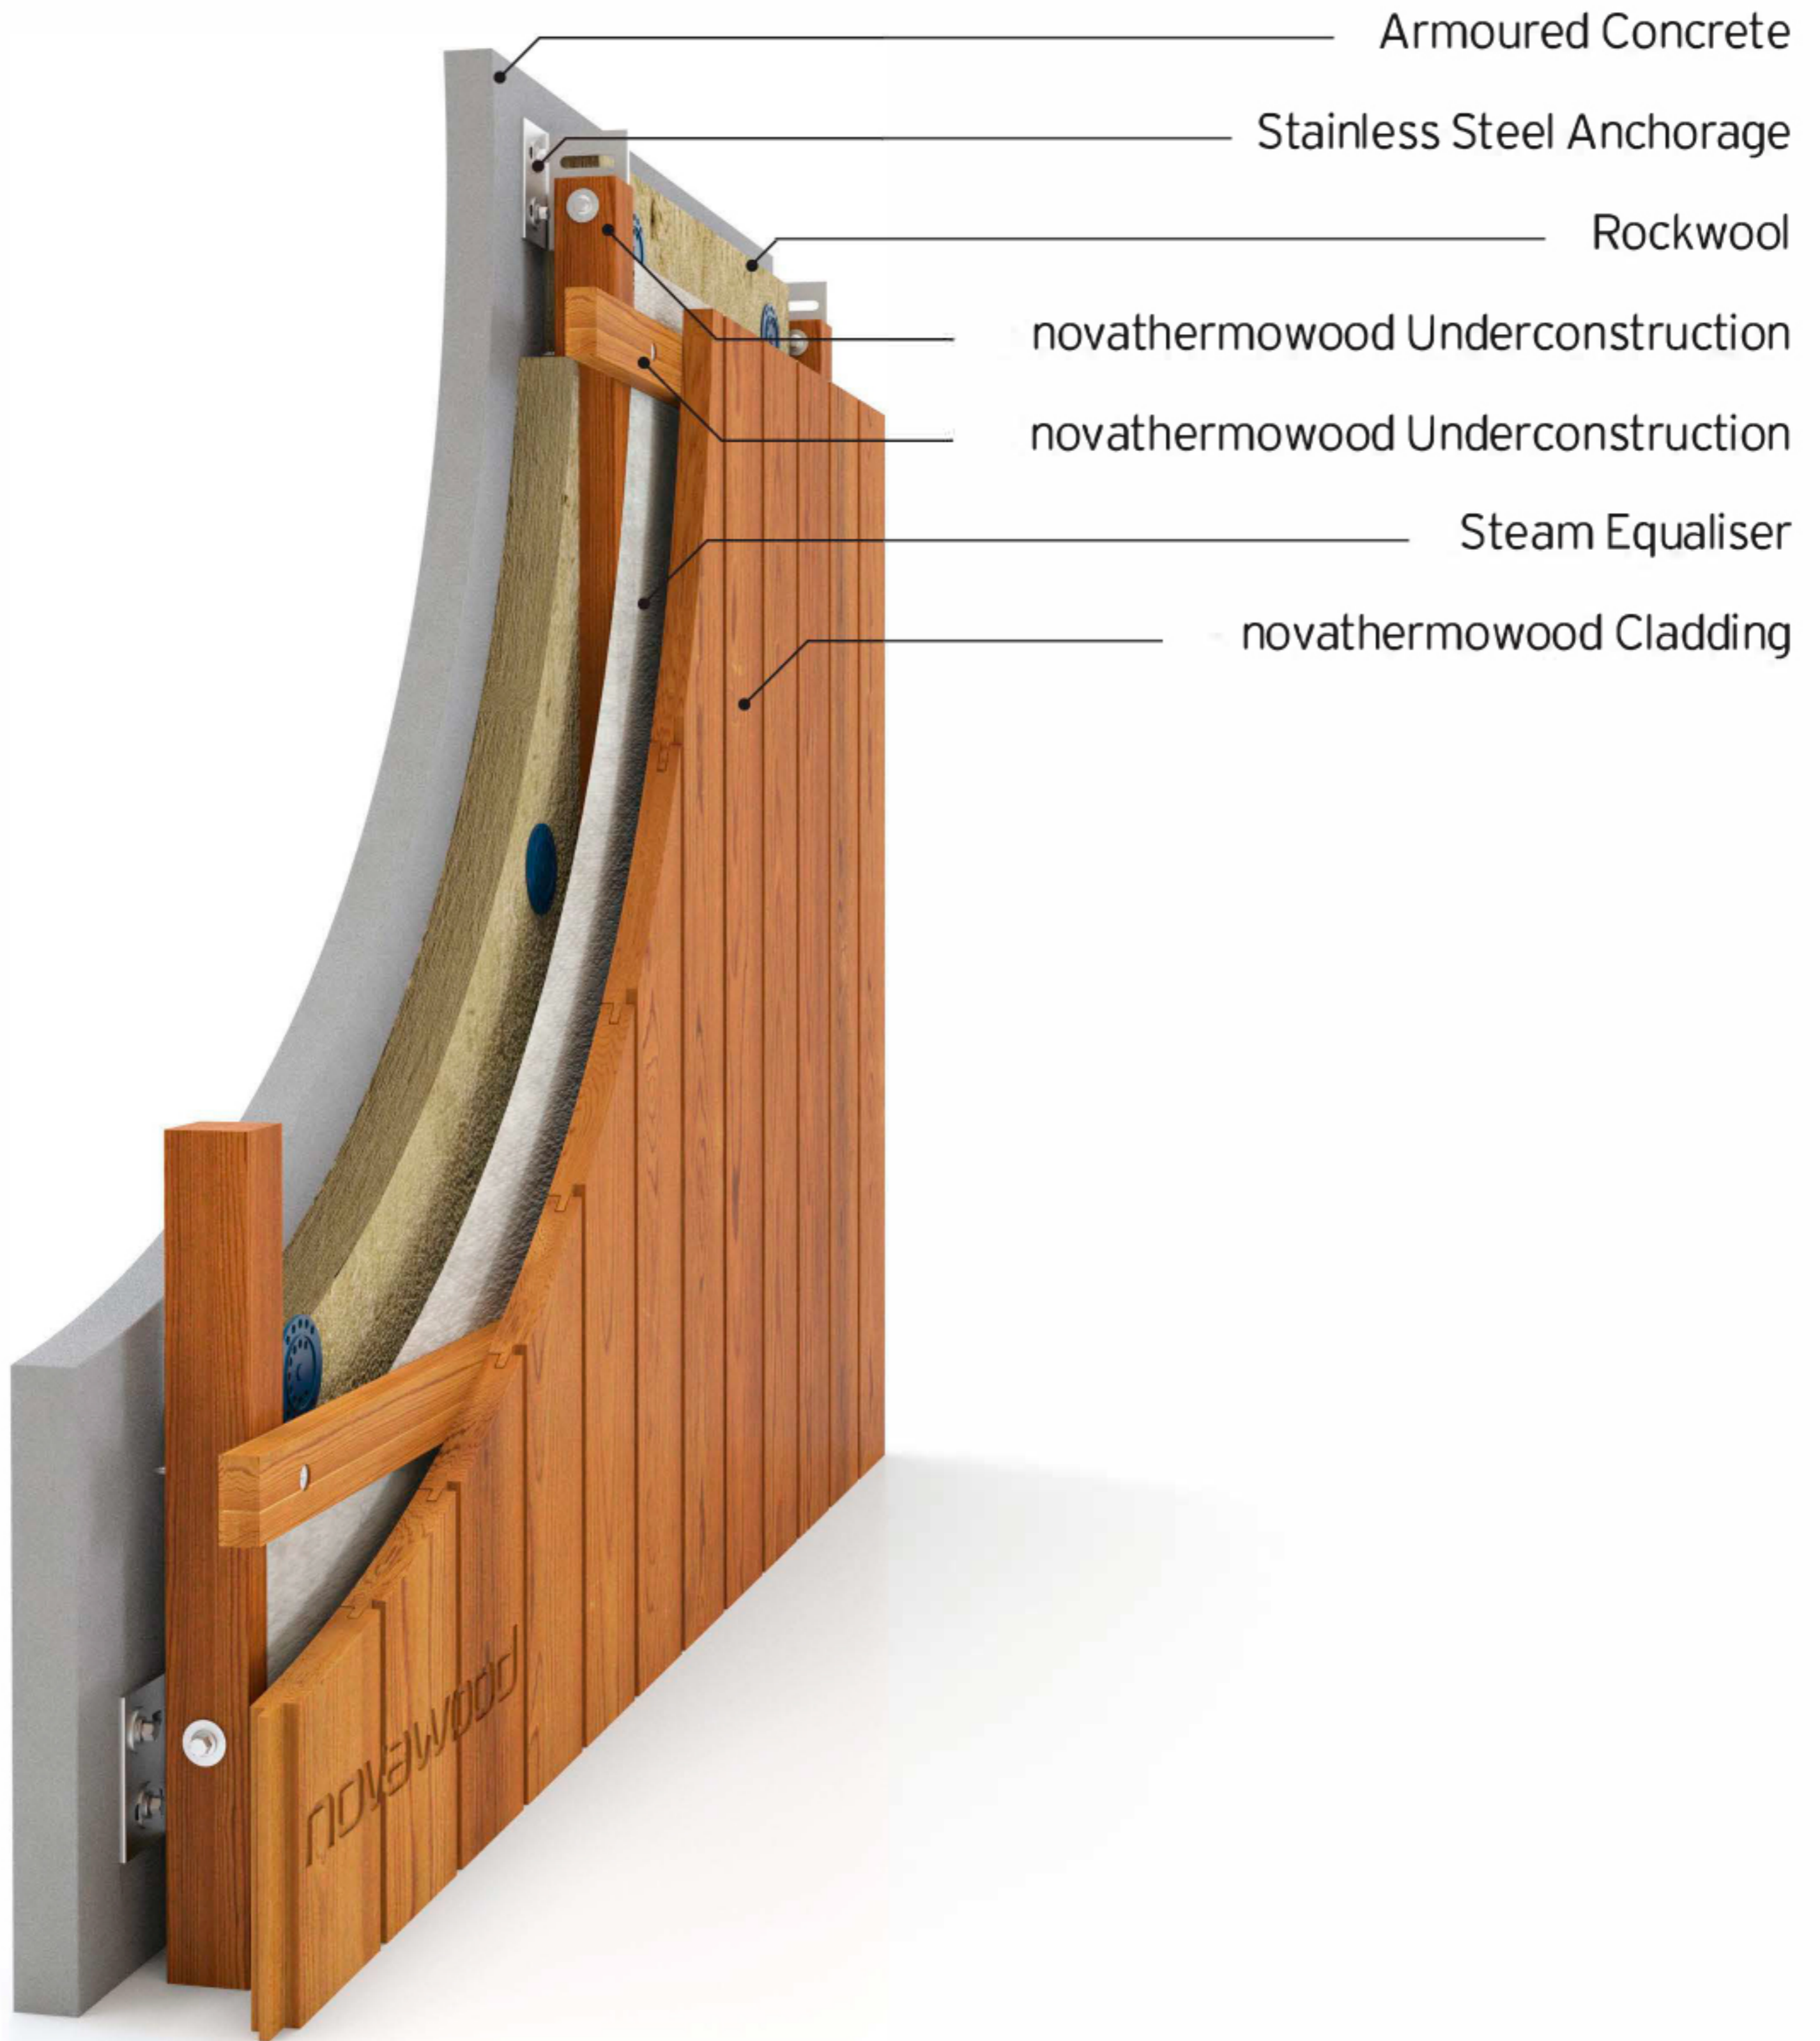

Armoured Concrete

Stainless Steel Anchorage

Rockwool


novathermowood Underconstruction

novathermowood Underconstruction

Steam Equaliser

novathermowood Cladding

novathermowood CLADDING DETAIL 7

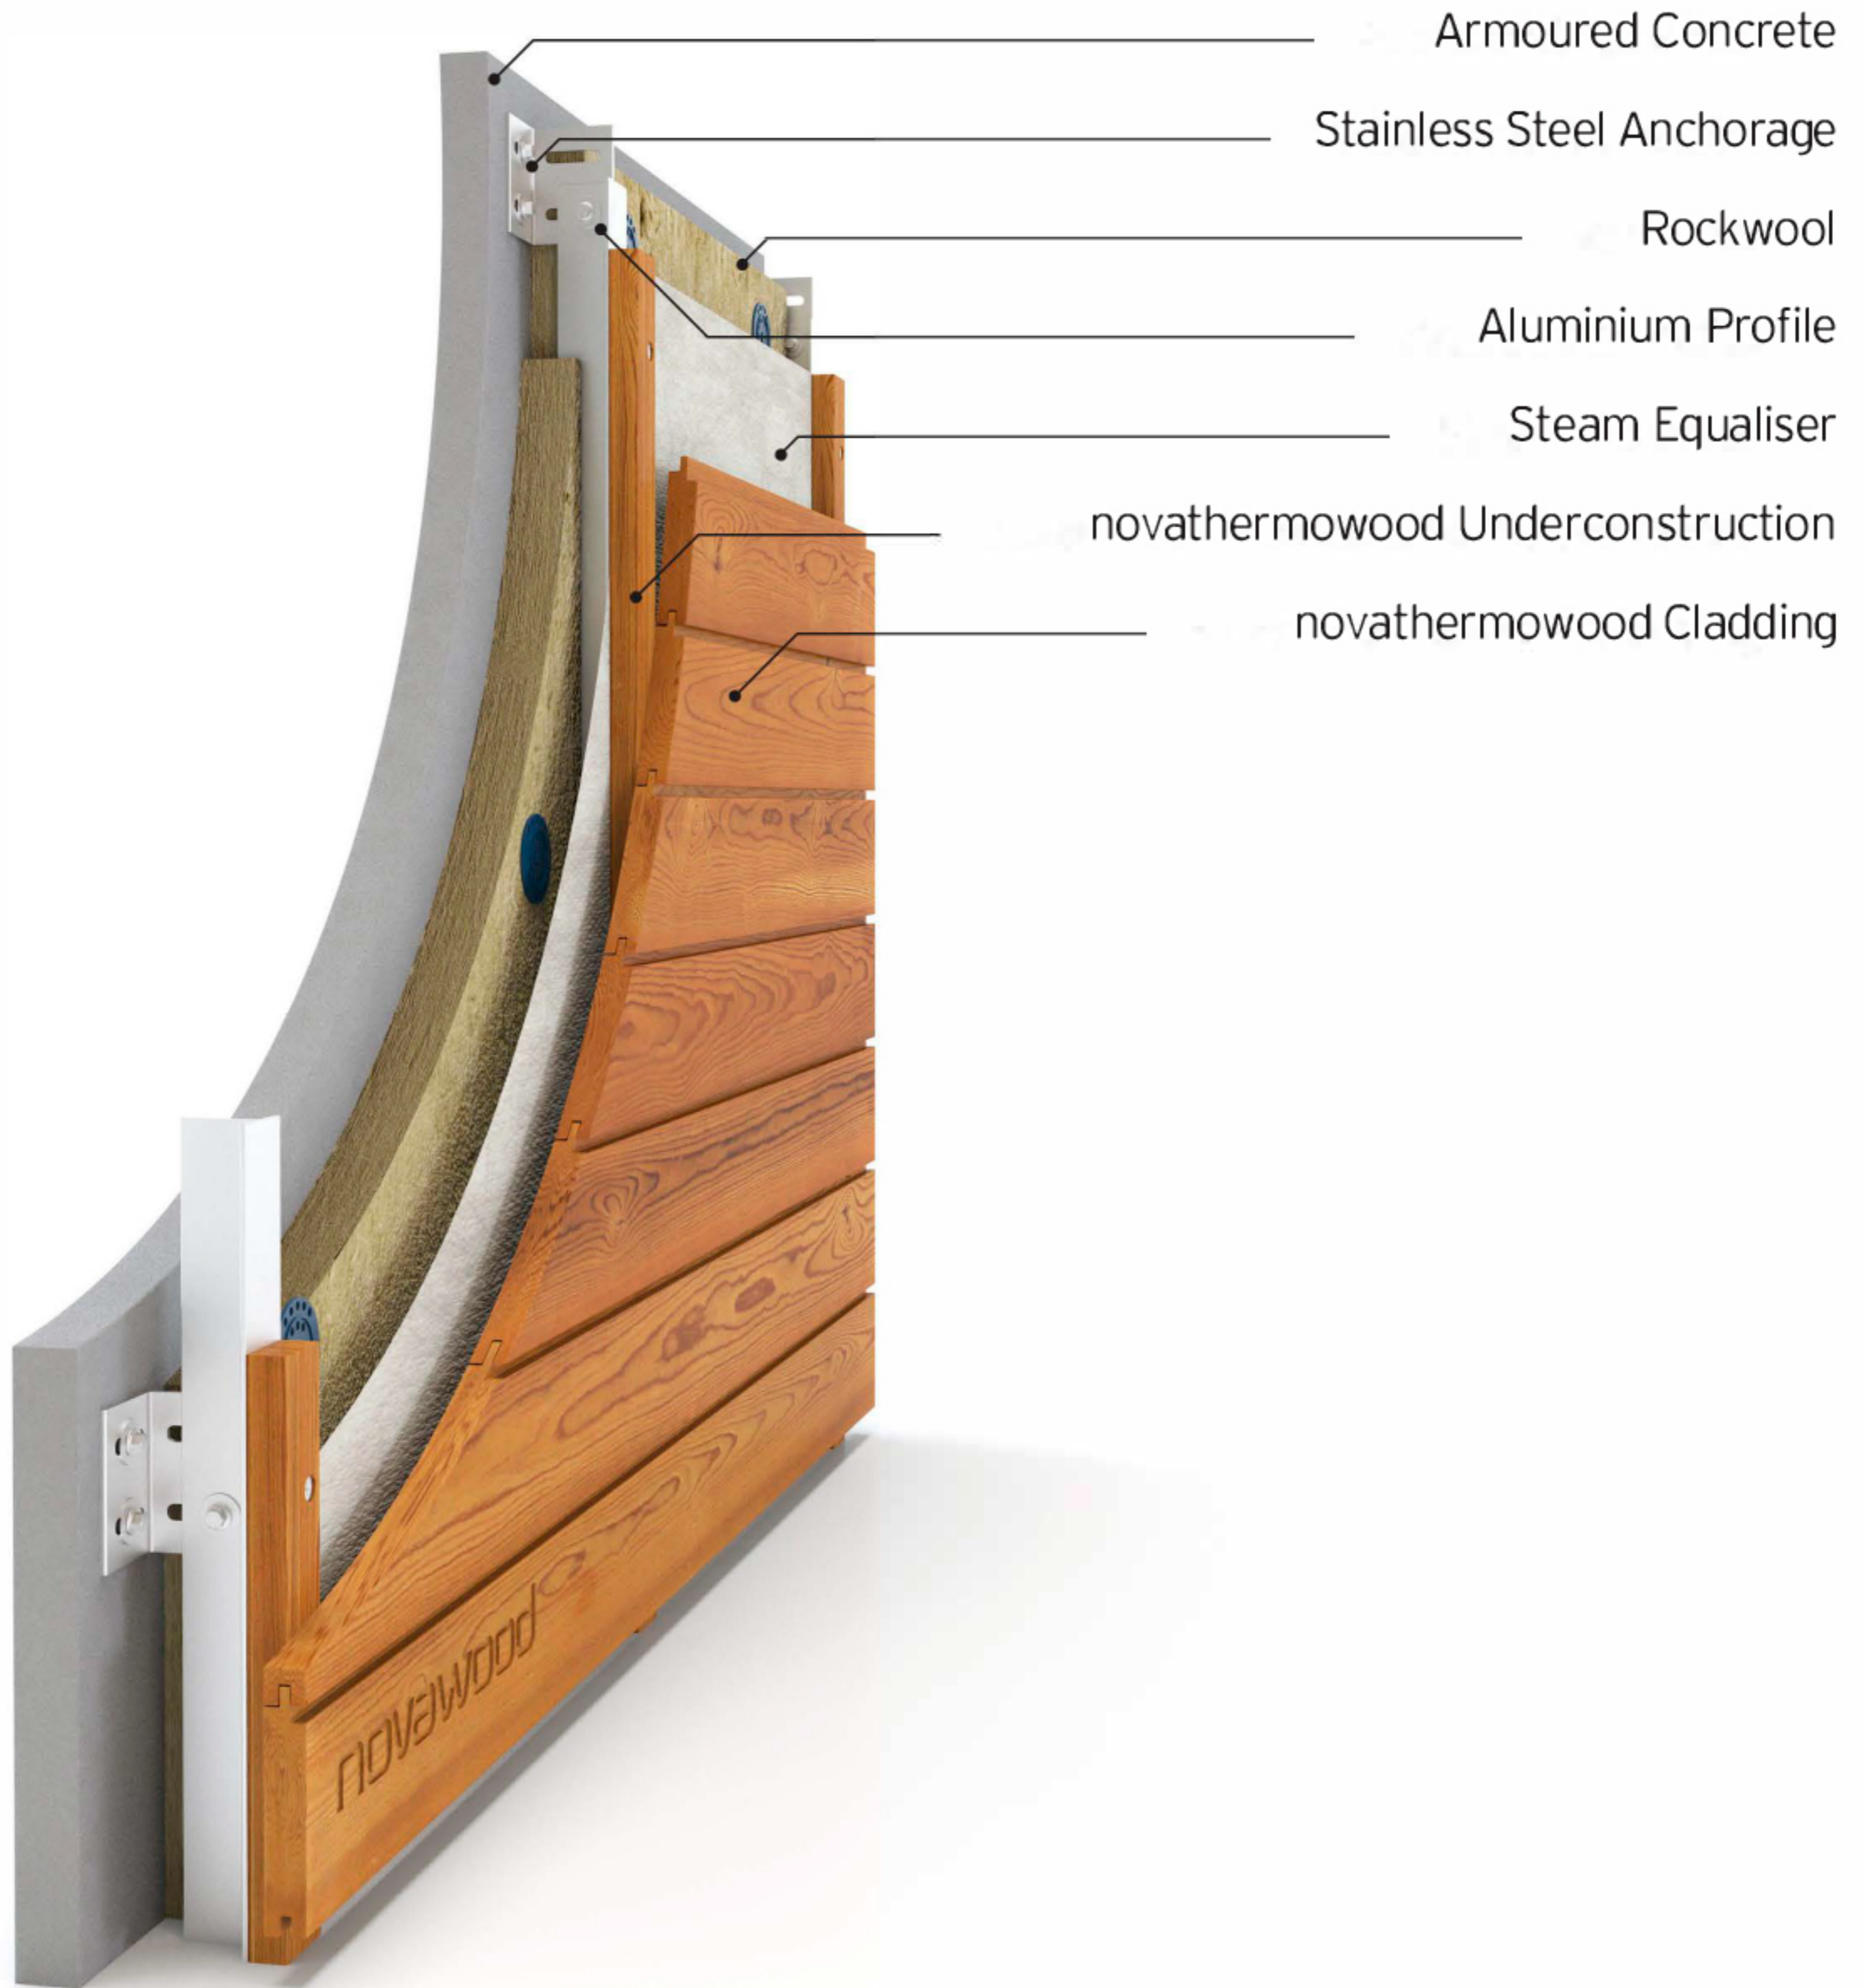

Armoured Concrete

Stainless Steel Anchorage

Rockwool

Aluminium Profile

Steam Equaliser

novathermowood Underconstruction

novathermowood Cladding

novathermowood CLADDING DETAIL 8

